


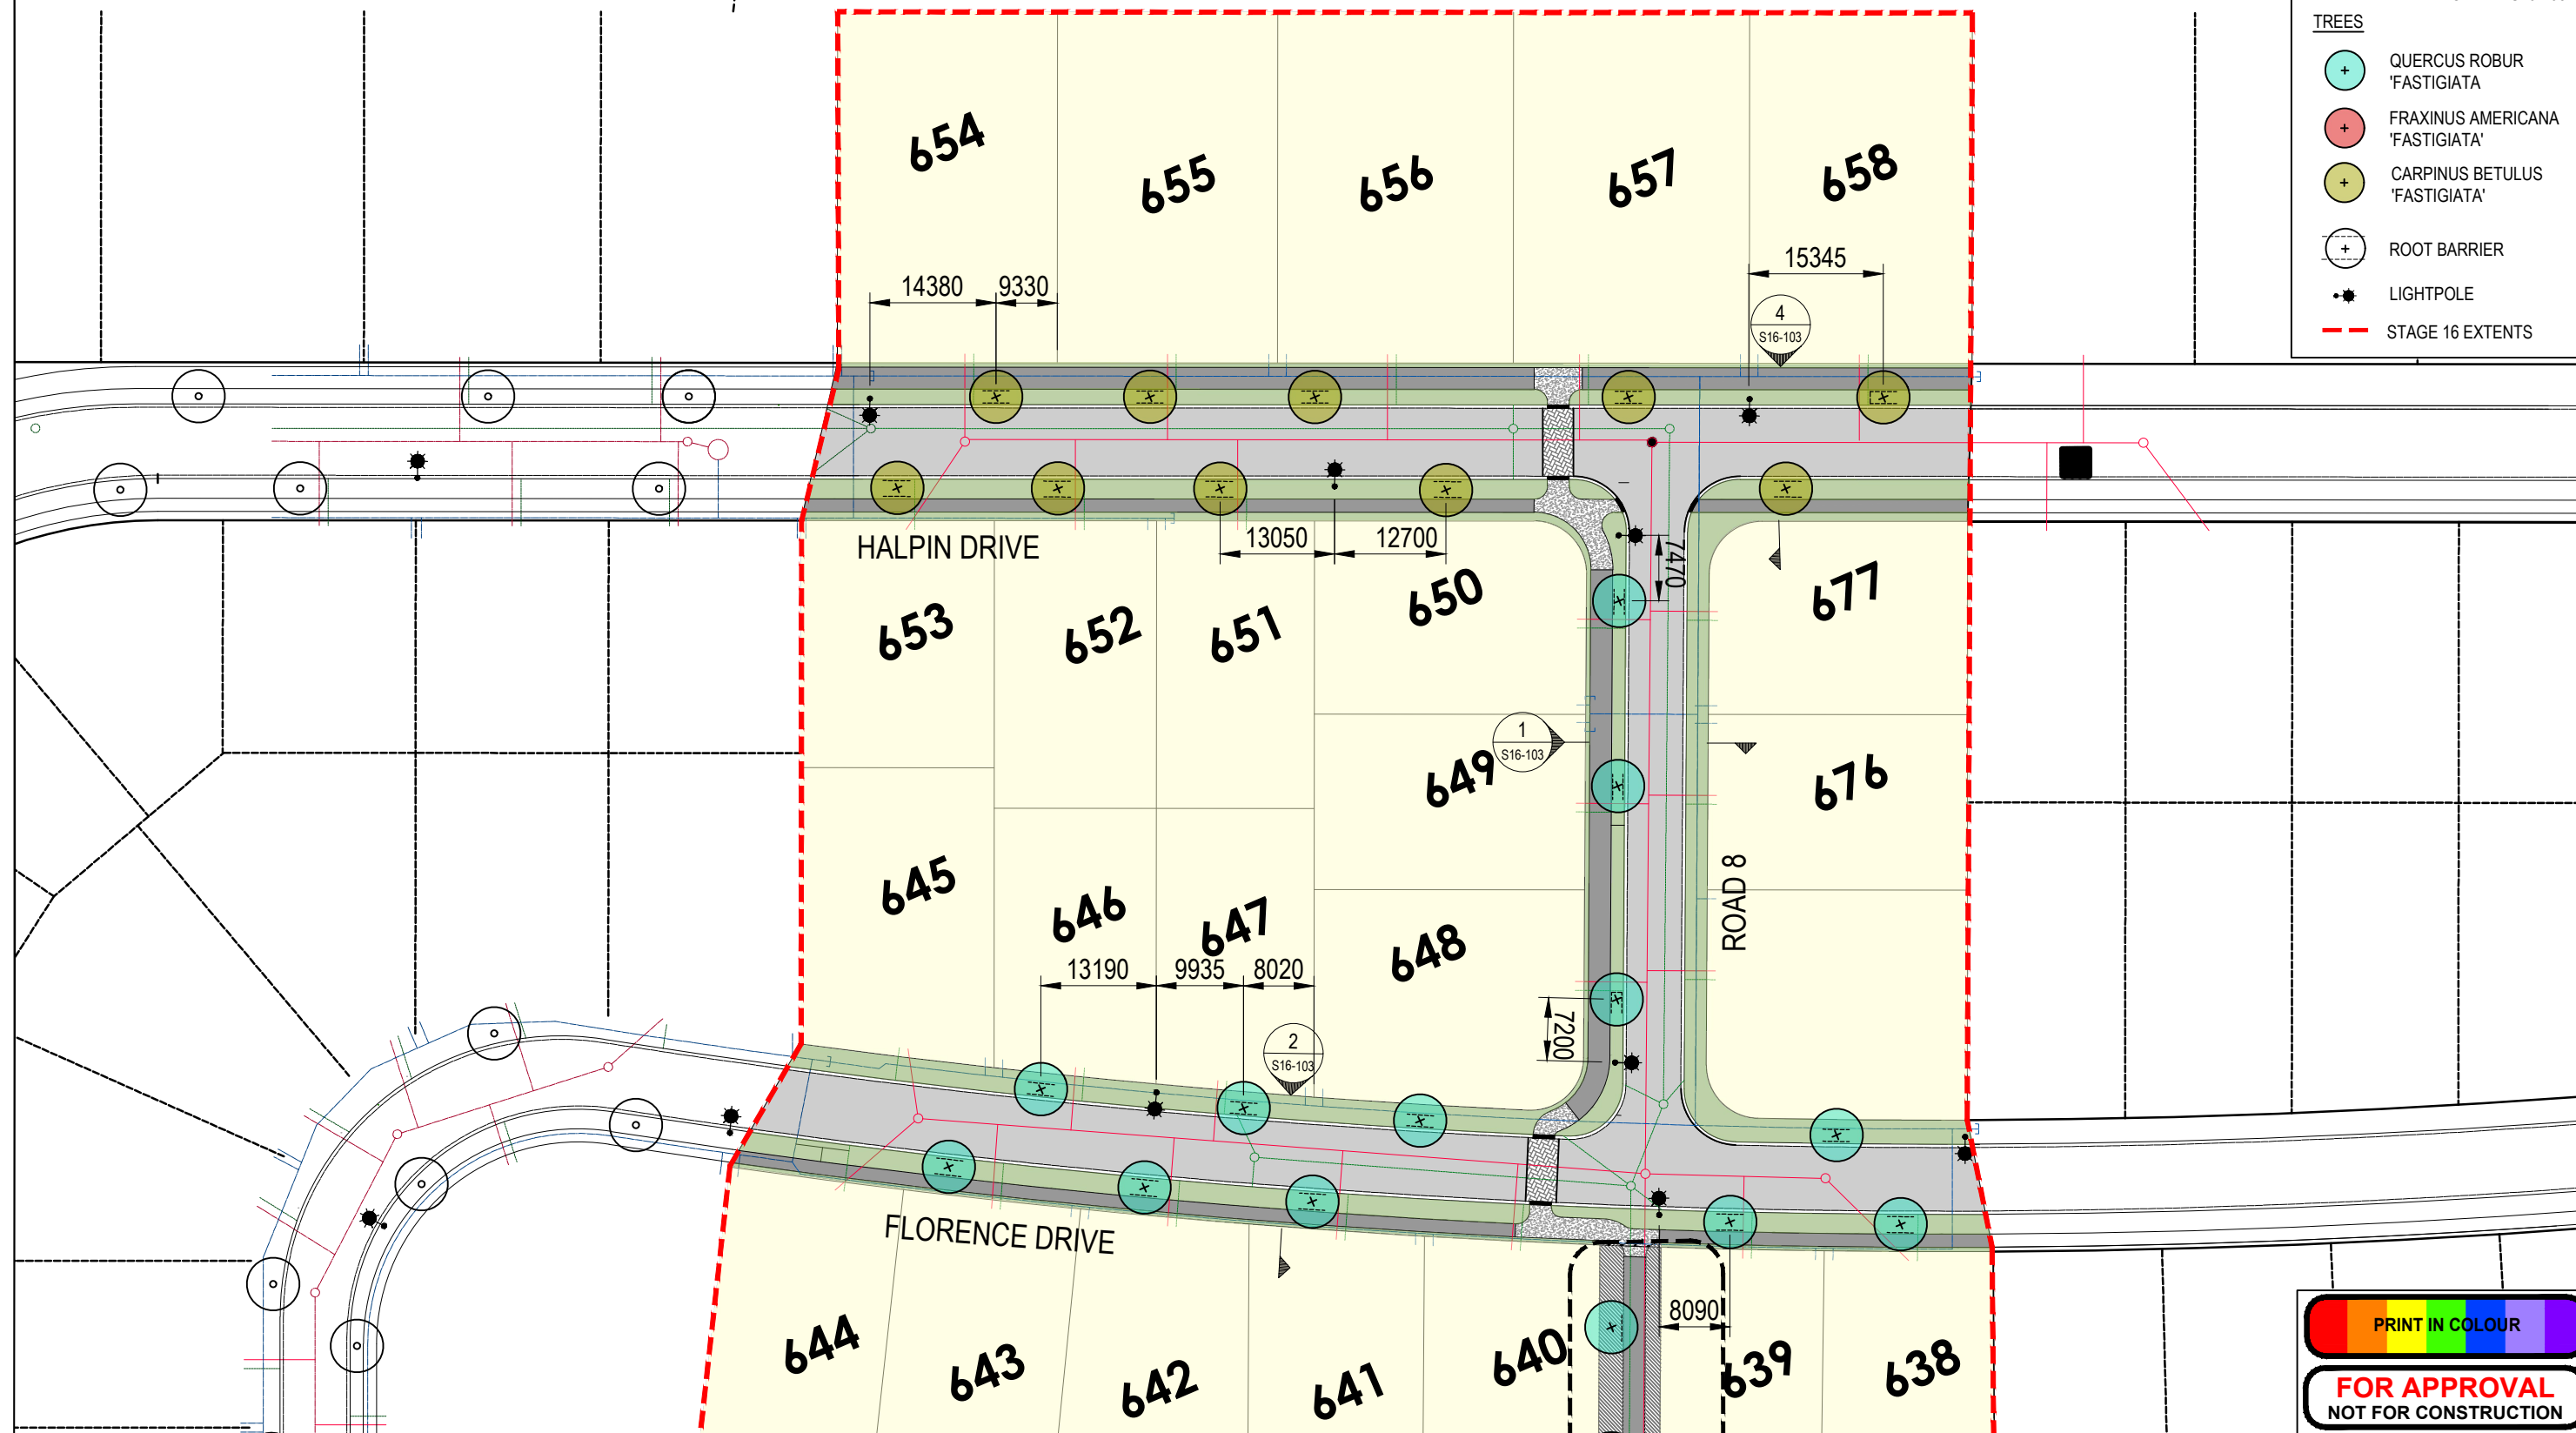

- LEGEND**
- PAVING
 - ASPHALT
 - GRASS
 - EXISTING PLANTING TO BE RETAINED
 - PROPOSED PLANTING REFER TO PLAN S16-103
- TREES**
- QUERCUS ROBUR 'FASTIGIATA'
 - FRAXINUS AMERICANA 'FASTIGIATA'
 - CARPINUS BETULUS 'FASTIGIATA'
 - ROOT BARRIER
 - LIGHTPOLE
 - STAGE 16 EXTENTS



PRINT IN COLOUR

**FOR APPROVAL
NOT FOR CONSTRUCTION**

No.	Revision	By	Chk	Appd	Date
A	FOR REVIEW	KM	JC	JC	26.08.20

Drawing Originator:

Original Scale (A3)	Design	KM	26.08.20	Approved For Construction*
1:750 @ A3	Drawn	KM	26.08.20	Date
	Dwg Verifier	JC	26.08.20	
	Dwg Check	JC	26.08.20	


* Refer to Revision 1 for Original Signature

Client: FULTON HOGAN LAND DEVELOPMENT

Project: ROSEMERRY FARM STAGE 16

Title: DETAILED DESIGN TREE PLAN SHEET 1 OF 2

Discipline	LANDSCAPE
Drawing No.	4682270_S16_100
Rev.	A

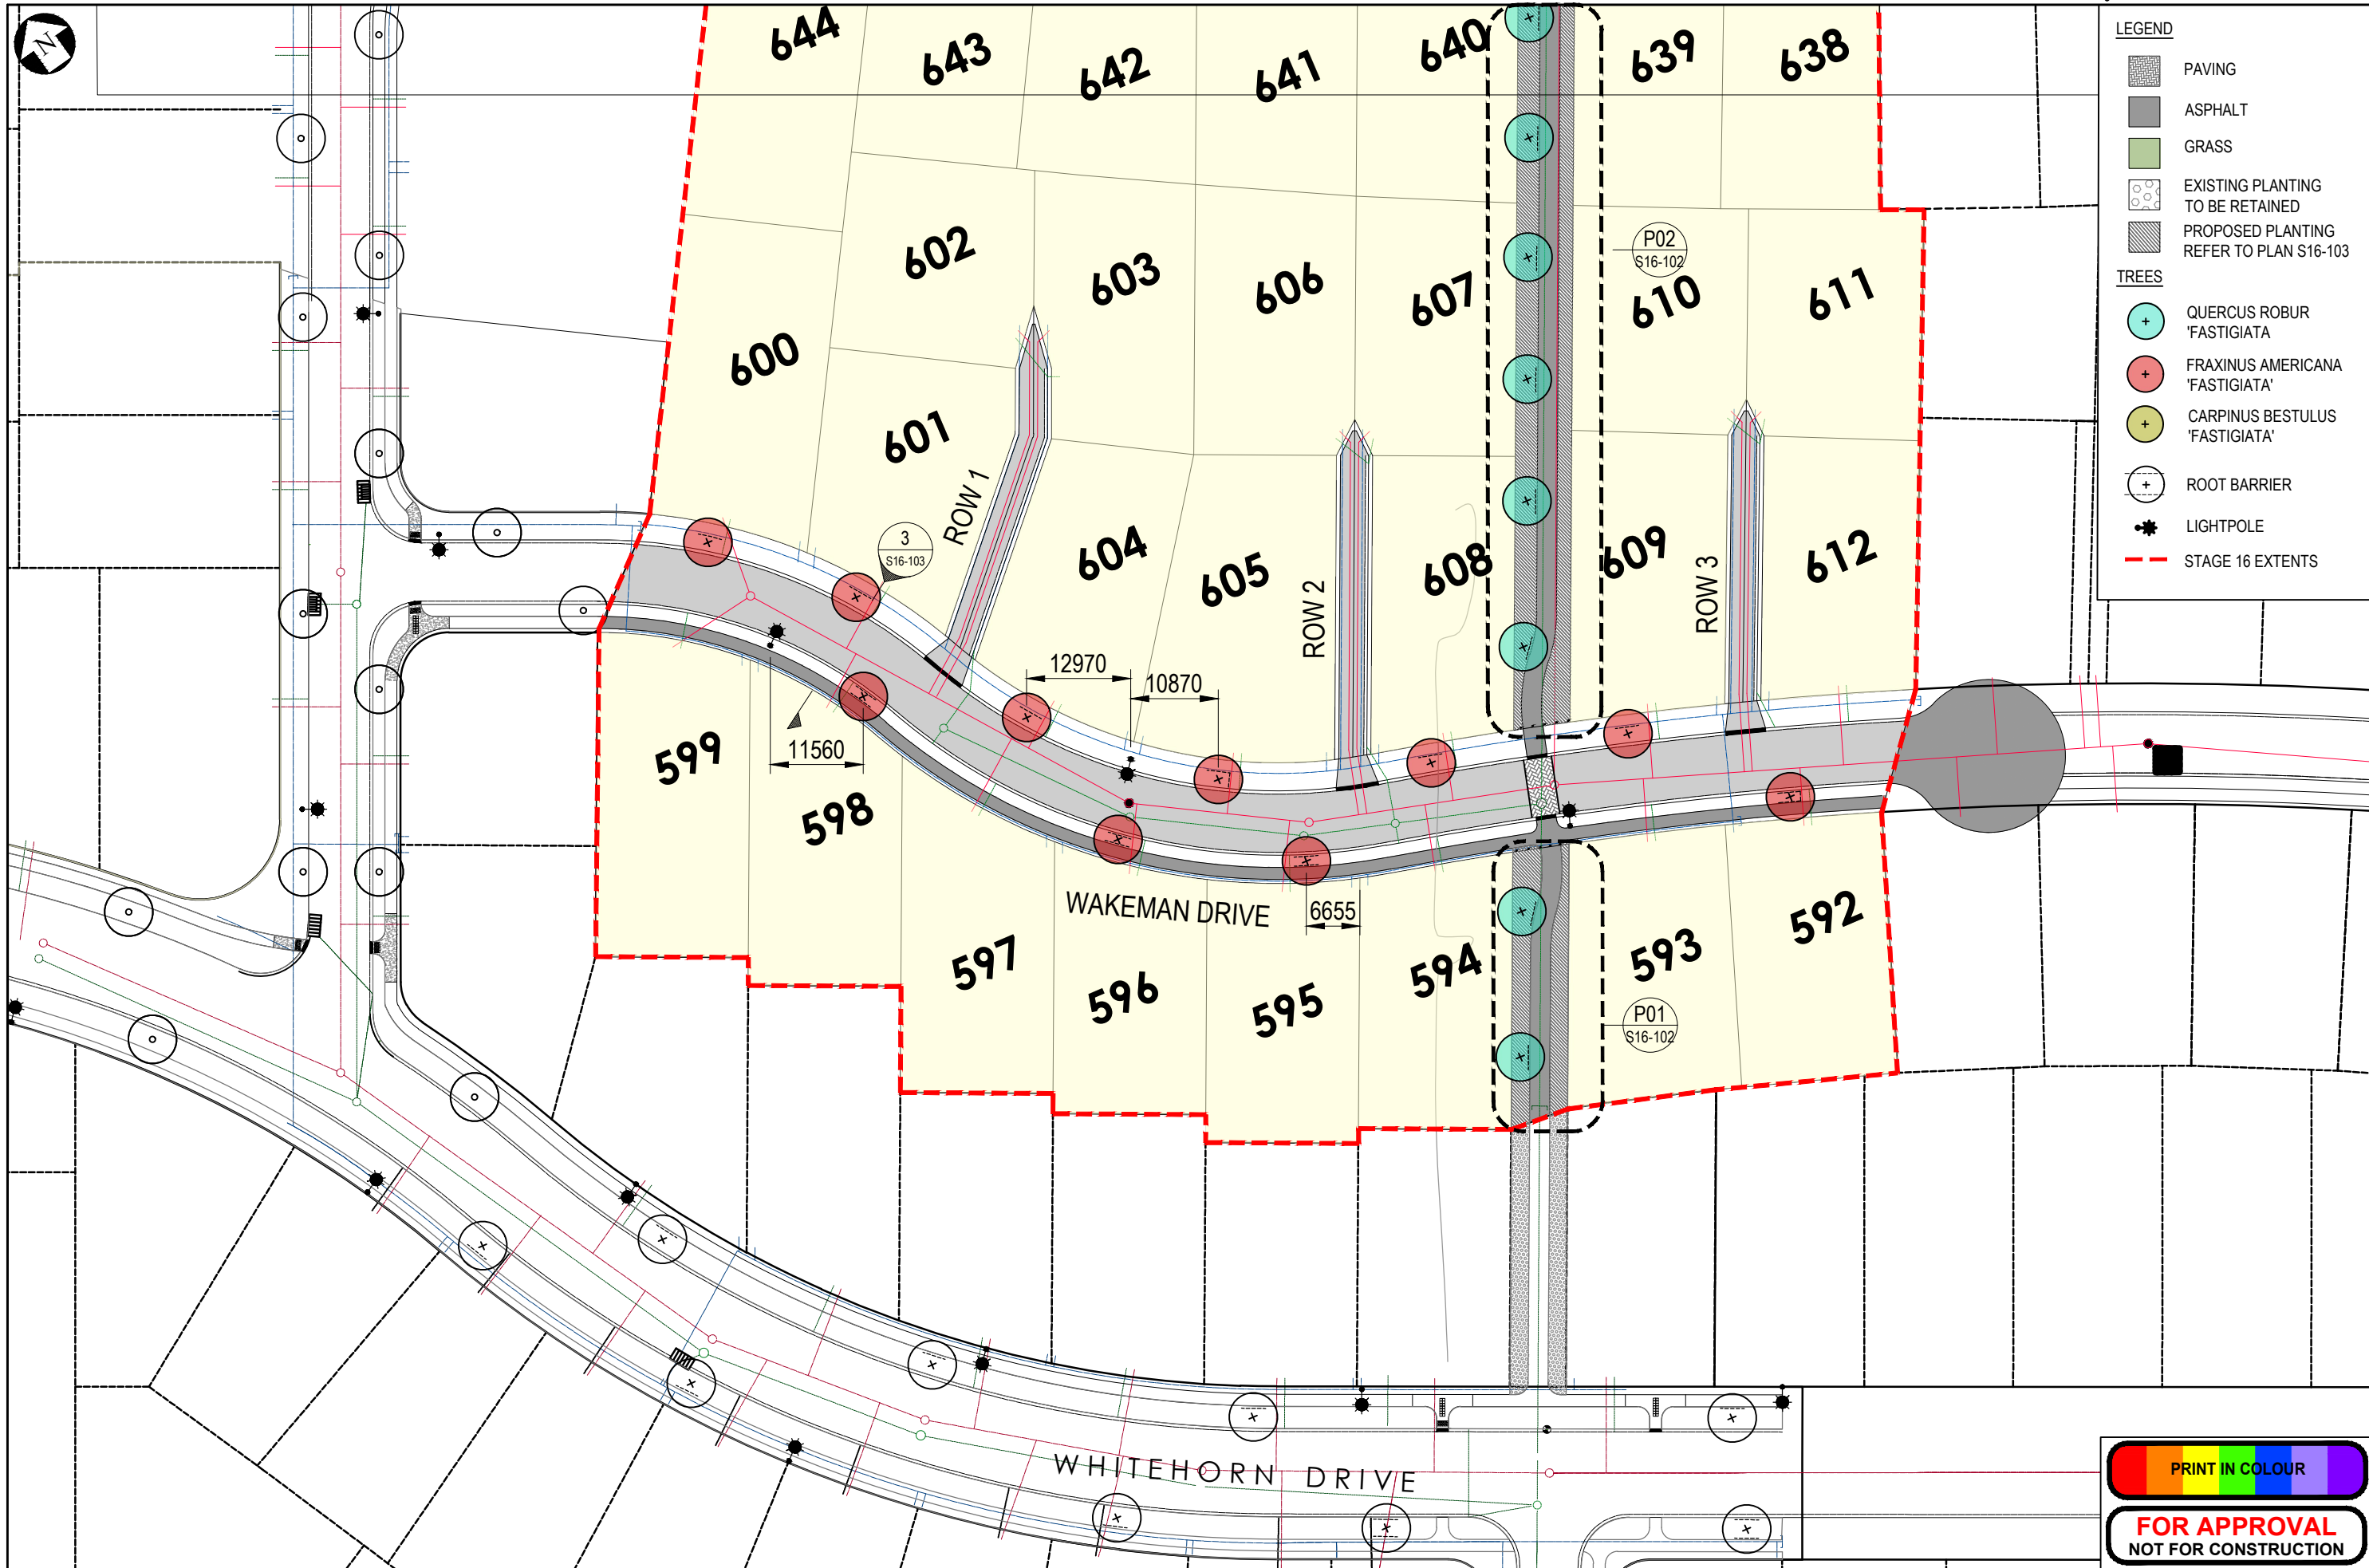

LEGEND

- PAVING
- ASPHALT
- GRASS
- EXISTING PLANTING TO BE RETAINED
- PROPOSED PLANTING REFER TO PLAN S16-103

TREES

- QUERCUS ROBUR 'FASTIGIATA'
- FRAXINUS AMERICANA 'FASTIGIATA'
- CARPINUS BESTULUS 'FASTIGIATA'
- ROOT BARRIER
- LIGHTPOLE
- STAGE 16 EXTENTS

PRINT IN COLOUR

**FOR APPROVAL
NOT FOR CONSTRUCTION**

No.	Revision	By	Chk	Appd	Date
A	FOR REVIEW	KM	JC	JC	26.08.19

Drawing Originator:

Design	KM	26.08.19	Approved For Construction*
Drawn	KM	26.08.19	Date
Dwg Verifier	JC	26.08.19	
Dwg Check	JC	26.08.19	

* Refer to Revision 1 for Original Signature

Client: FULTON HOGAN LAND DEVELOPMENT

Project: ROSEMERRY FARM STAGE 16


Title: DETAILED DESIGN TREE PLAN SHEET 2 OF 2

Discipline		LANDSCAPE	
Drawing No.	4682270_S16_101	Rev.	A




LEGEND

- PAVING
- ASPHALT
- GRASS
- EXISTING PLANTING TO BE RETAINED
- PLANTING**
- CF - CHIONOCHLOA FLAVICANS
- PG - PITTOSPORUM 'GOLF BALL'
- LG - LIBERTIA GRANDIFLORA
- LL - LOMANDRA LONGIFOLIA
- TREES**
- QUERCUS ROBUR 'FASTIGIATA'
- ROOT BARRIER
- LIGHTPOLE
- STAGE 16 EXTENTS
- B1 - INSITU MACROCARPA BOLLARD - MATCH AS PER EXISTING
- B2 - REMOVABLE MACROCARPA BOLLARD - INSTALL IN GALVANISED STEEL SLEEVE BASE WITH FOLD DOWN COVER AND PADLOCK

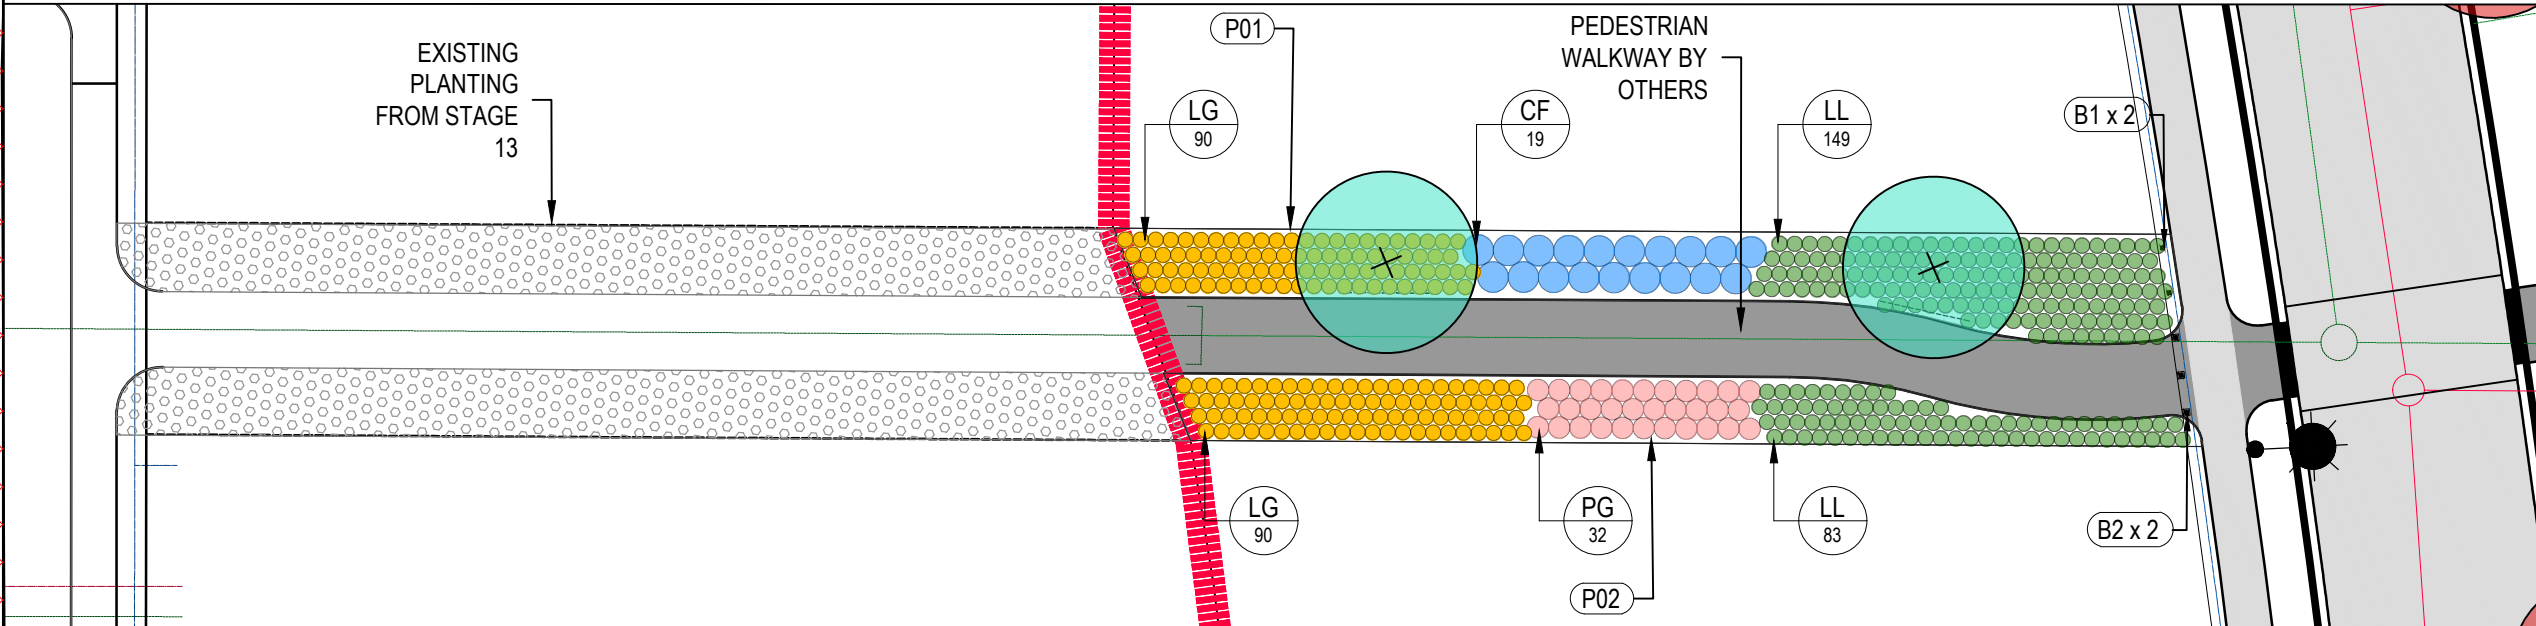

1 P01 AND P02 - PLANTING PLAN AREA 1 AND 2
S16-100 1.250

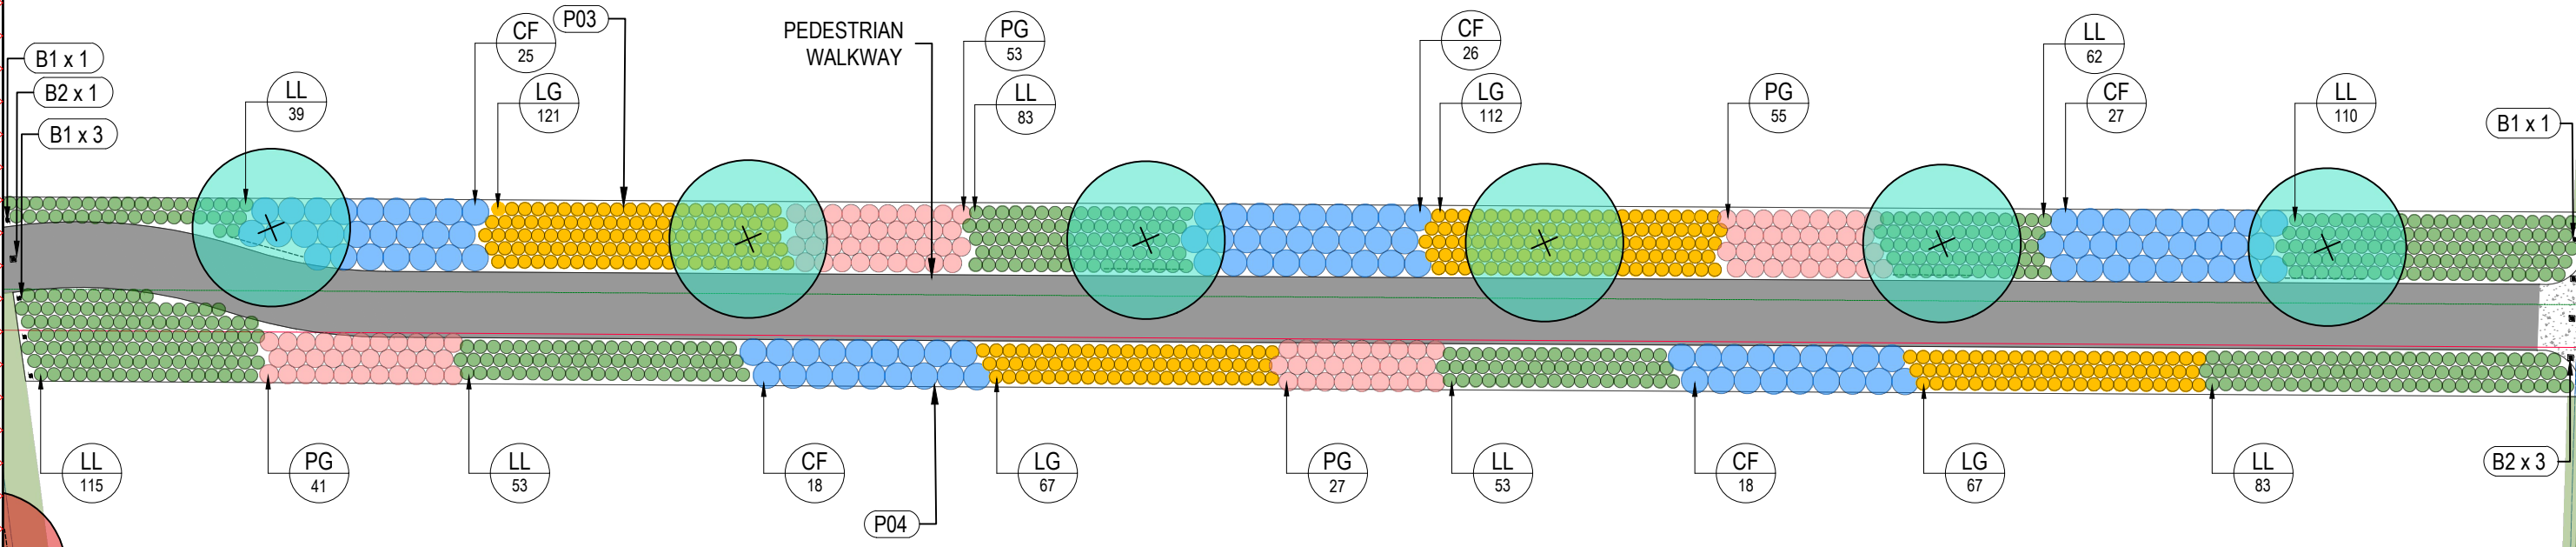

2 P03 and P04 - PLANTING PLAN AREA 3 AND 4
S16-100 1.250

PLANT AND TREE SCHEDULE STAGE 14

Key	Botanical name	Common name	Min grade	Spacing (mm)	P01	P02	P03	P04	Total
	CARPINUS BETULUS 'FASTIGIATA'	EUROPEAN HORNBEAM	PB95	AS SHOWN					10
	QUERCUS ROBUR 'FASTIGIATA'	UPRIGHT OAK	PB95	AS SHOWN					18
	FRAXINUS AMERICANA 'FASTIGIATA'	AMERICAN ASH	PB95	AS SHOWN					10
LL	LOMANDRA x LIME TUFF	LOMANDRA	PB3	500	149	78	299	316	842
CF	CHIONOCHLOA FLAVICANS	MINIATURE TOETOE	PB3	1000	19	0	79	36	134
LG	LIBERTIA GRANDIFLORA	NZ IRIS	PB3	500	90	90	226	134	540
PG	PITTOSPORUM 'GOLF BALL'	DWARF PITTOSPORUM	PB3	750	0	32	73	59	164
									1718



No.	Revision	By	Chk	Appd	Date
B	FOR APPROVAL	KM	JC	JC	30.10.20
A	FOR REVIEW	KM	JC	JC	26.08.19

Drawing Originator:

Original Scale (A3)	Design	KM	26.08.19	Approved For Construction*
1:750 @ A3	Drawn	KM	26.08.19	
	Dwg Verifier	JC	26.08.19	
	Dwg Check	JC	26.08.19	


* Refer to Revision 1 for Original Signature

Client: FULTON HOGAN LAND DEVELOPMENT


Project: ROSEMERRY FARM STAGE 16

Title: DETAILED DESIGN PLANTING PLAN AND SETOUT


Discipline	LANDSCAPE
Drawing No.	4682270_S16_102
Rev.	B

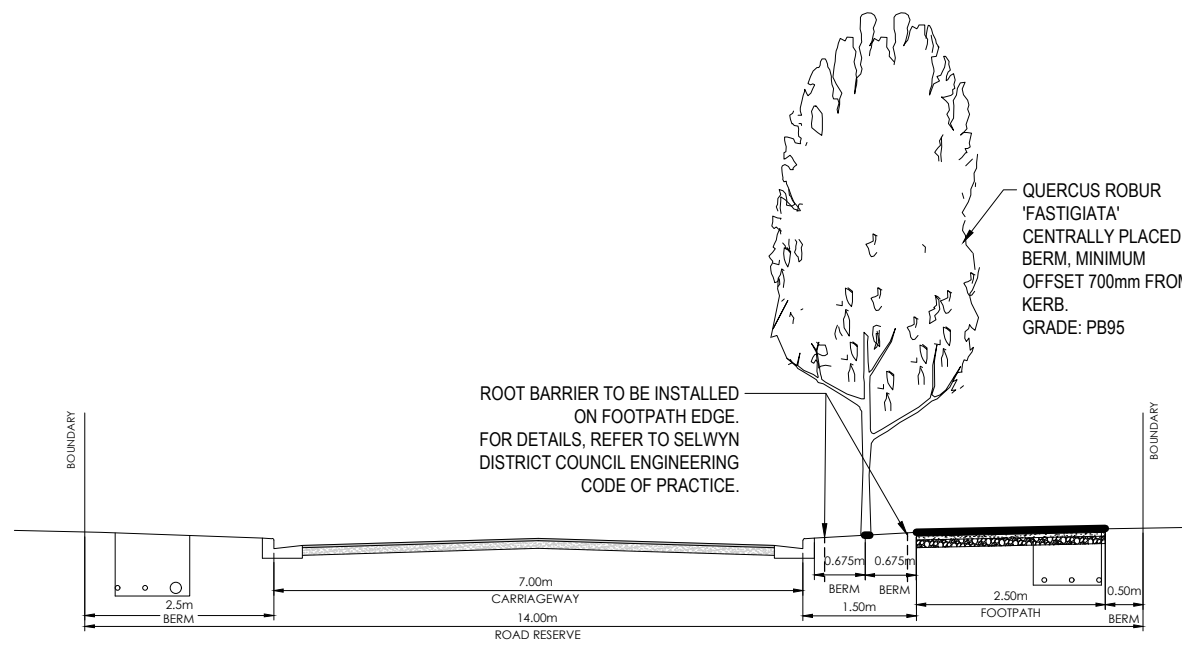


1 SECTION 1 - ROAD 8 (14m)
S16-100 1:50@A1; A:100@A3

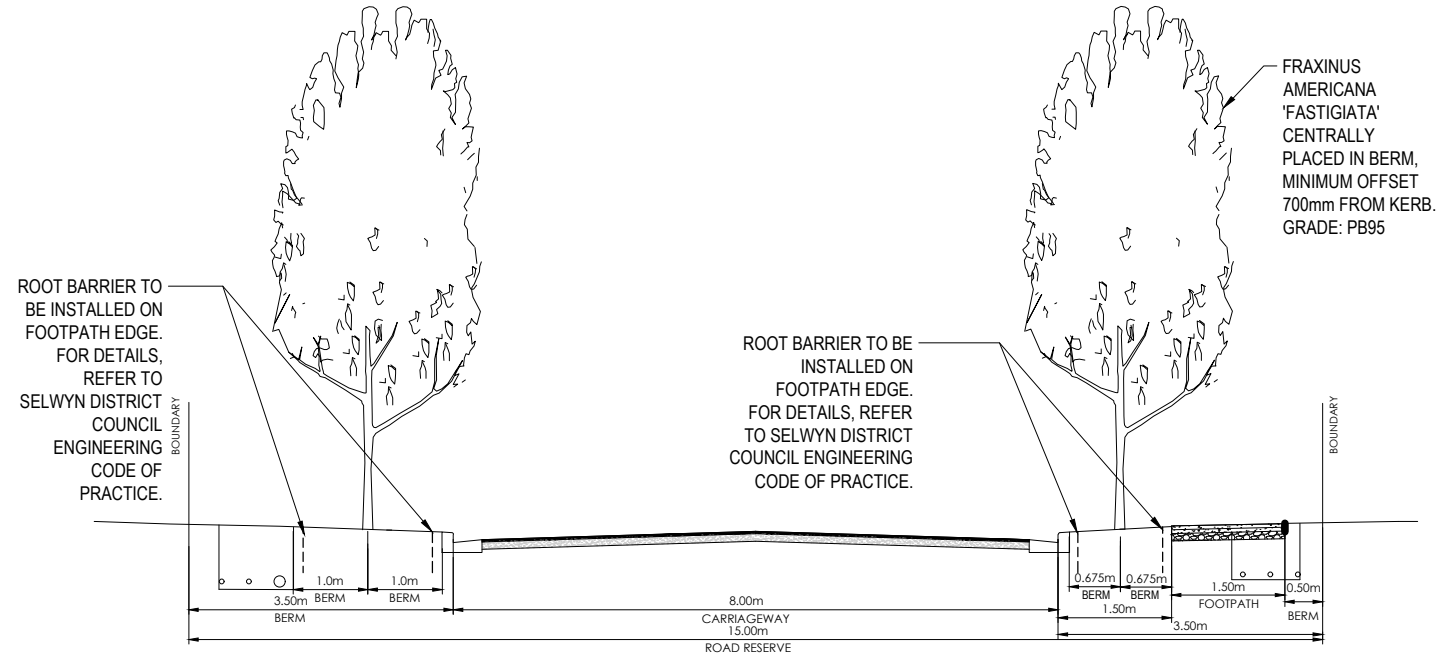

2 SECTION 3 - FLORENCE DRIVE (15m)
S16-100 1:50@A1; A:100@A3

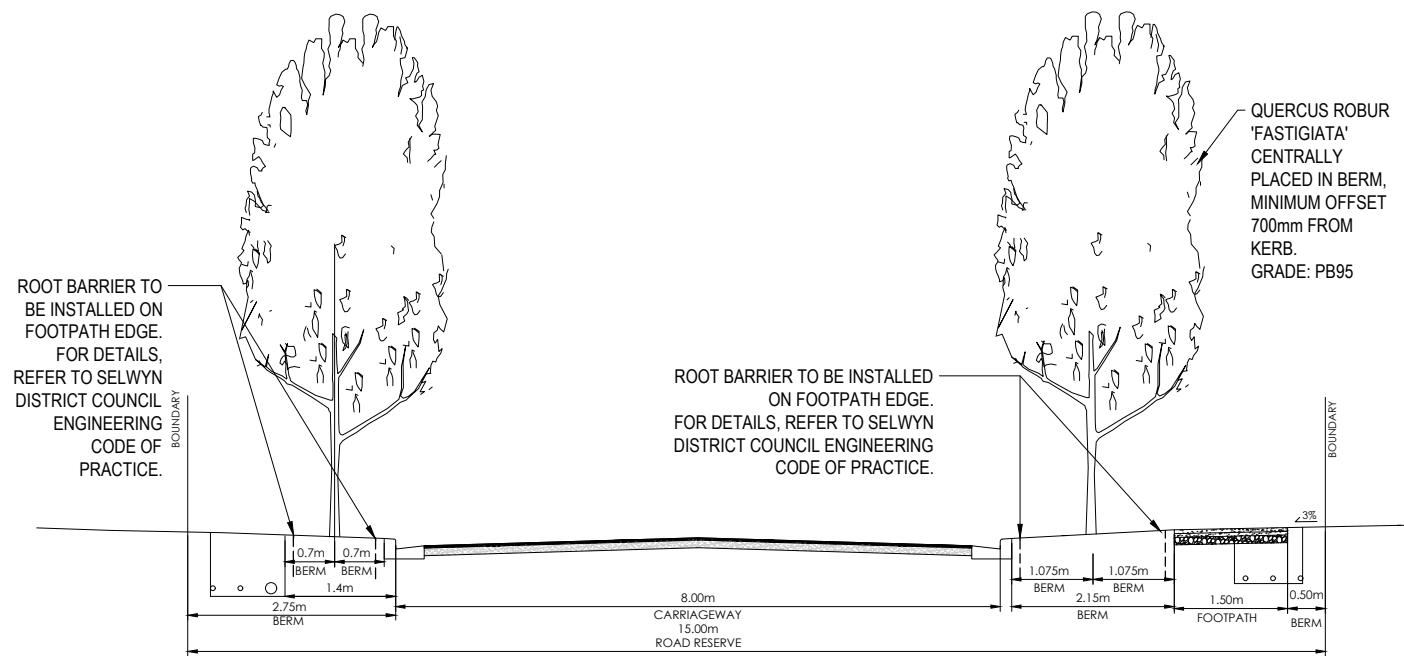

3 SECTION 2 - WAKEMAN DRIVE (15m)
S16-100 1:50@A1; 1:100@A3

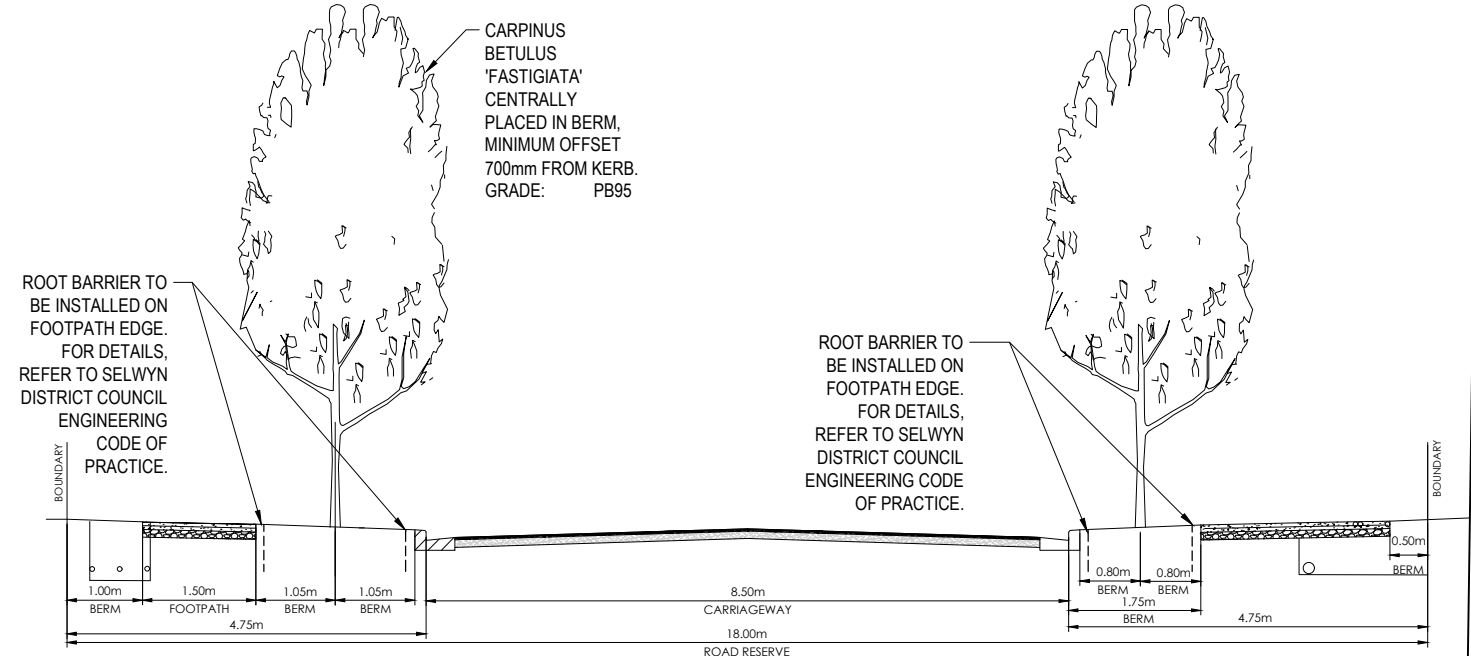

4 SECTION 4 - HALPIN DRIVE (18m)
S16-100 1:50@A1; A:100@A3

PRINT IN COLOUR

FOR APPROVAL
NOT FOR CONSTRUCTION

No.	Revision	By	Chk	Appd	Date
A	FOR APPROVAL	KM	JC	JC	31.08.20

Drawing Originator:

Design	KM	26.08.19	Approved For Construction*
Drawn	KM	26.08.19	
Dwg Verifier	JC	26.08.19	
Dwg Check	JC	26.08.19	

* Refer to Revision 1 for Original Signature

Client:
FULTON HOGAN LAND DEVELOPMENT

Project:
ROSEMERRY FARM STAGE 16

Title:
DETAILED DESIGN SECTIONS

Discipline	LANDSCAPE
Drawing No.	4682270_S16_103
Rev.	A